

THESE DRAWINGS ARE THE PROPRIETARY WORK PRODUCT AND
 DESIGN OF ARTISAN RENOVATIONS. ANY REUSE, REPRODUCTION,
 EXCLUSIVE USE OF ARTISAN RENOVATIONS. USE OF THESE
 DRAWINGS AND CONCEPTS CONTAINED THEREIN WITHOUT
 WRITTEN PERMISSION FROM ARTISAN RENOVATIONS IS
 PROHIBITED AND MAY SUBJECT YOU TO A CLAIM FOR
 DAMAGES.

CAPITOL RENOVATION
 3504 CAPITOL AVENUE
 INDIANAPOLIS, INDIANA 46222

ARTISAN RENOVATIONS
 504 MAIN STREET
 BECH GROVE, INDIANA 46107



DATE
 4/25/2023

SCALE
 1/4" = 1'





THESE DRAWINGS ARE THE PROPRIETARY WORK PRODUCT AND
 ARTISAN RENOVATIONS AND SHALL BE USED ONLY FOR THE
 EXCLUSIVE USE OF ARTISAN RENOVATIONS. USE OF THESE
 DRAWINGS AND CONCEPTS CONTAINED THEREIN WITHOUT
 WRITTEN PERMISSION FROM ARTISAN RENOVATIONS IS
 PROHIBITED AND MAY SUBJECT YOU TO A CLAIM FOR
 DAMAGES.

CAPITOL RENOVATION
 3504 CAPITOL AVENUE
 INDIANAPOLIS, INDIANA 46222


ARTISAN RENOVATIONS
 504 MAIN STREET
 BECH GROVE, INDIANA 46107



DATE
 4/25/2023

SCALE
 1/4" = 1'



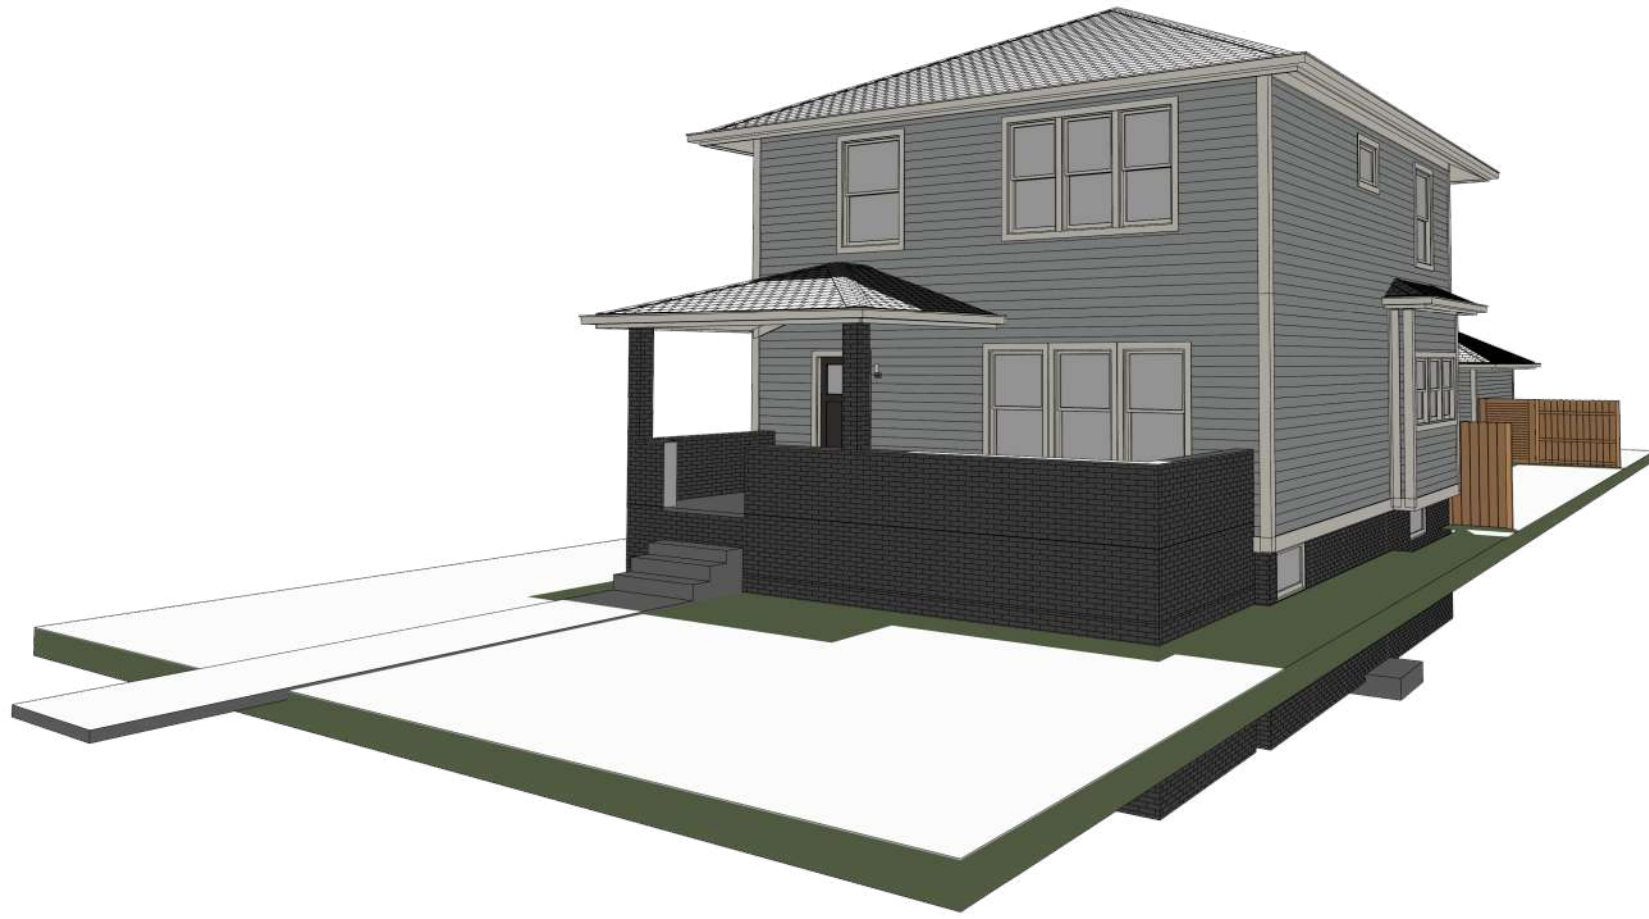

THESE DRAWINGS ARE THE PROPRIETARY WORK PRODUCT AND
 EXCLUSIVE USE OF ARTISAN RENOVATIONS. USE OF THESE
 DRAWINGS AND CONCEPTS CONTAINED THEREIN WITHOUT
 WRITTEN PERMISSION FROM ARTISAN RENOVATIONS IS
 PROHIBITED AND MAY BE SUBJECT TO A CLAIM FOR
 DAMAGES.

CAPITOL RENOVATION
 3504 CAPITOL AVENUE
 INDIANAPOLIS, INDIANA 46222


ARTISAN RENOVATIONS
 504 MAIN STREET
 BECH GROVE, INDIANA 46107



DATE
 4/25/2023

SCALE
 1/4" = 1'



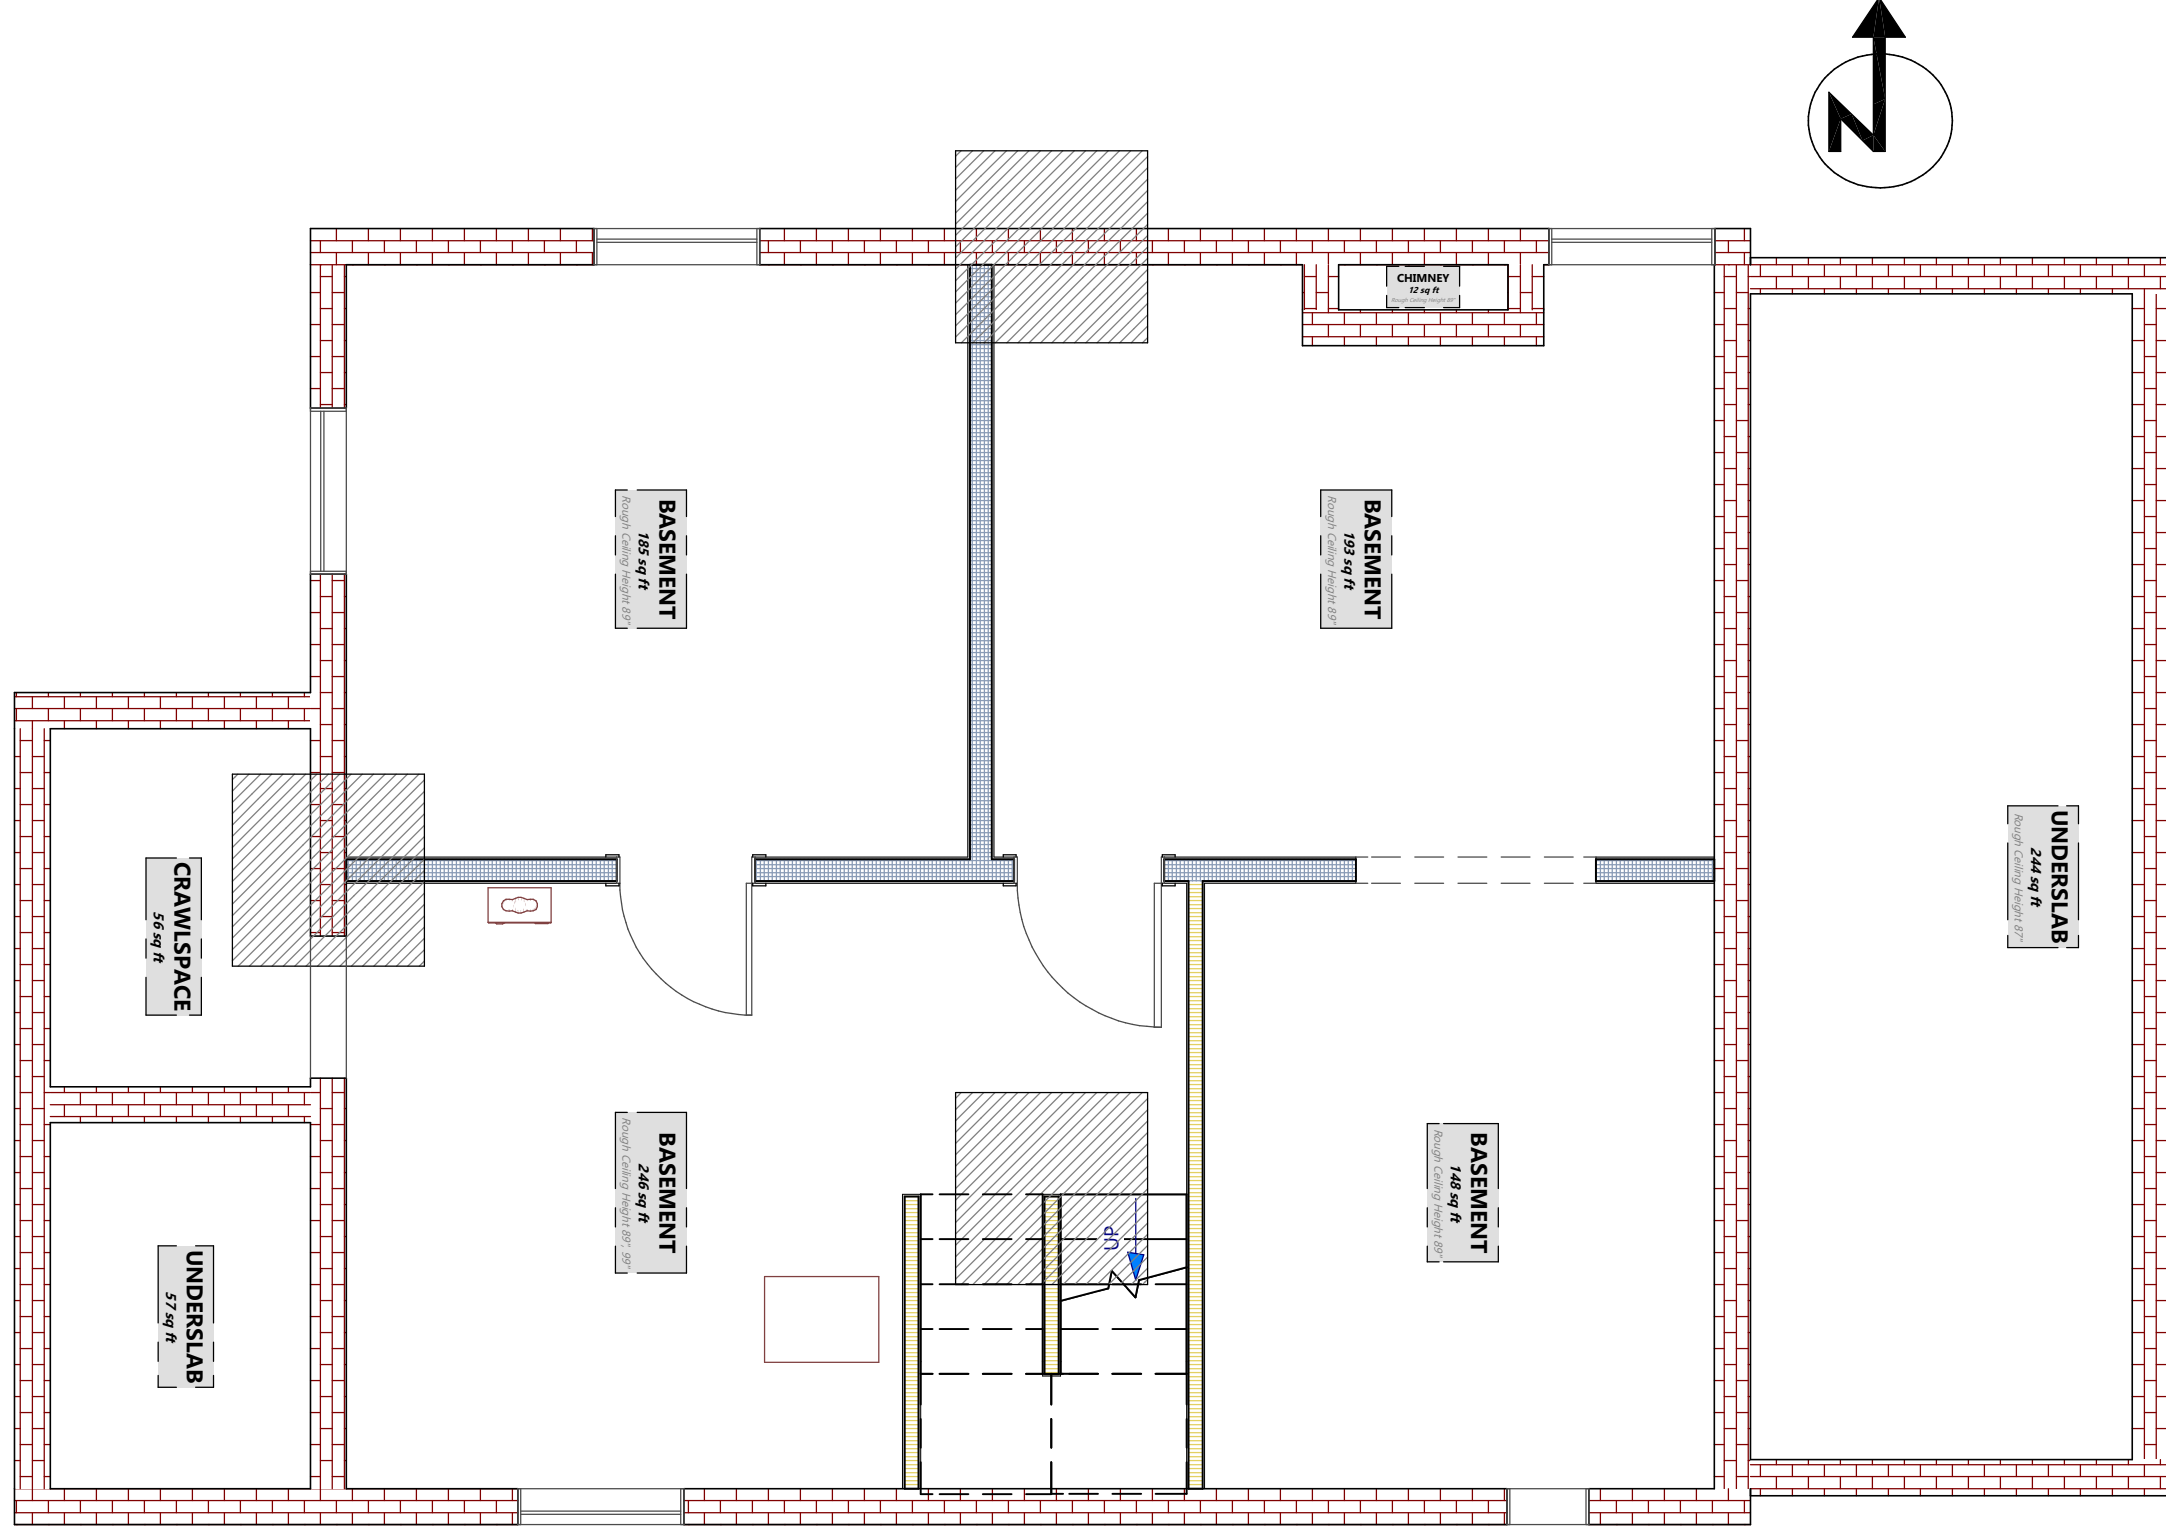

THESE DRAWINGS ARE THE PROPRIETARY WORK PRODUCT AND
 TRADE SECRETS OF ARTISAN RENOVATIONS. USE OF THESE
 DRAWINGS AND CONCEPTS CONTAINED THEREIN WITHOUT
 THE WRITTEN PERMISSION OF ARTISAN RENOVATIONS IS
 PROHIBITED AND MAY SUBJECT YOU TO A CLAIM FOR
 DAMAGES.

CAPITOL RENOVATION
 3504 CAPITOL AVENUE
 INDIANAPOLIS, INDIANA 46222


ARTISAN RENOVATIONS
 504 MAIN STREET
 BECH GROVE, INDIANA 46107



DATE
 4/25/2023

SCALE
 1/4" = 1'



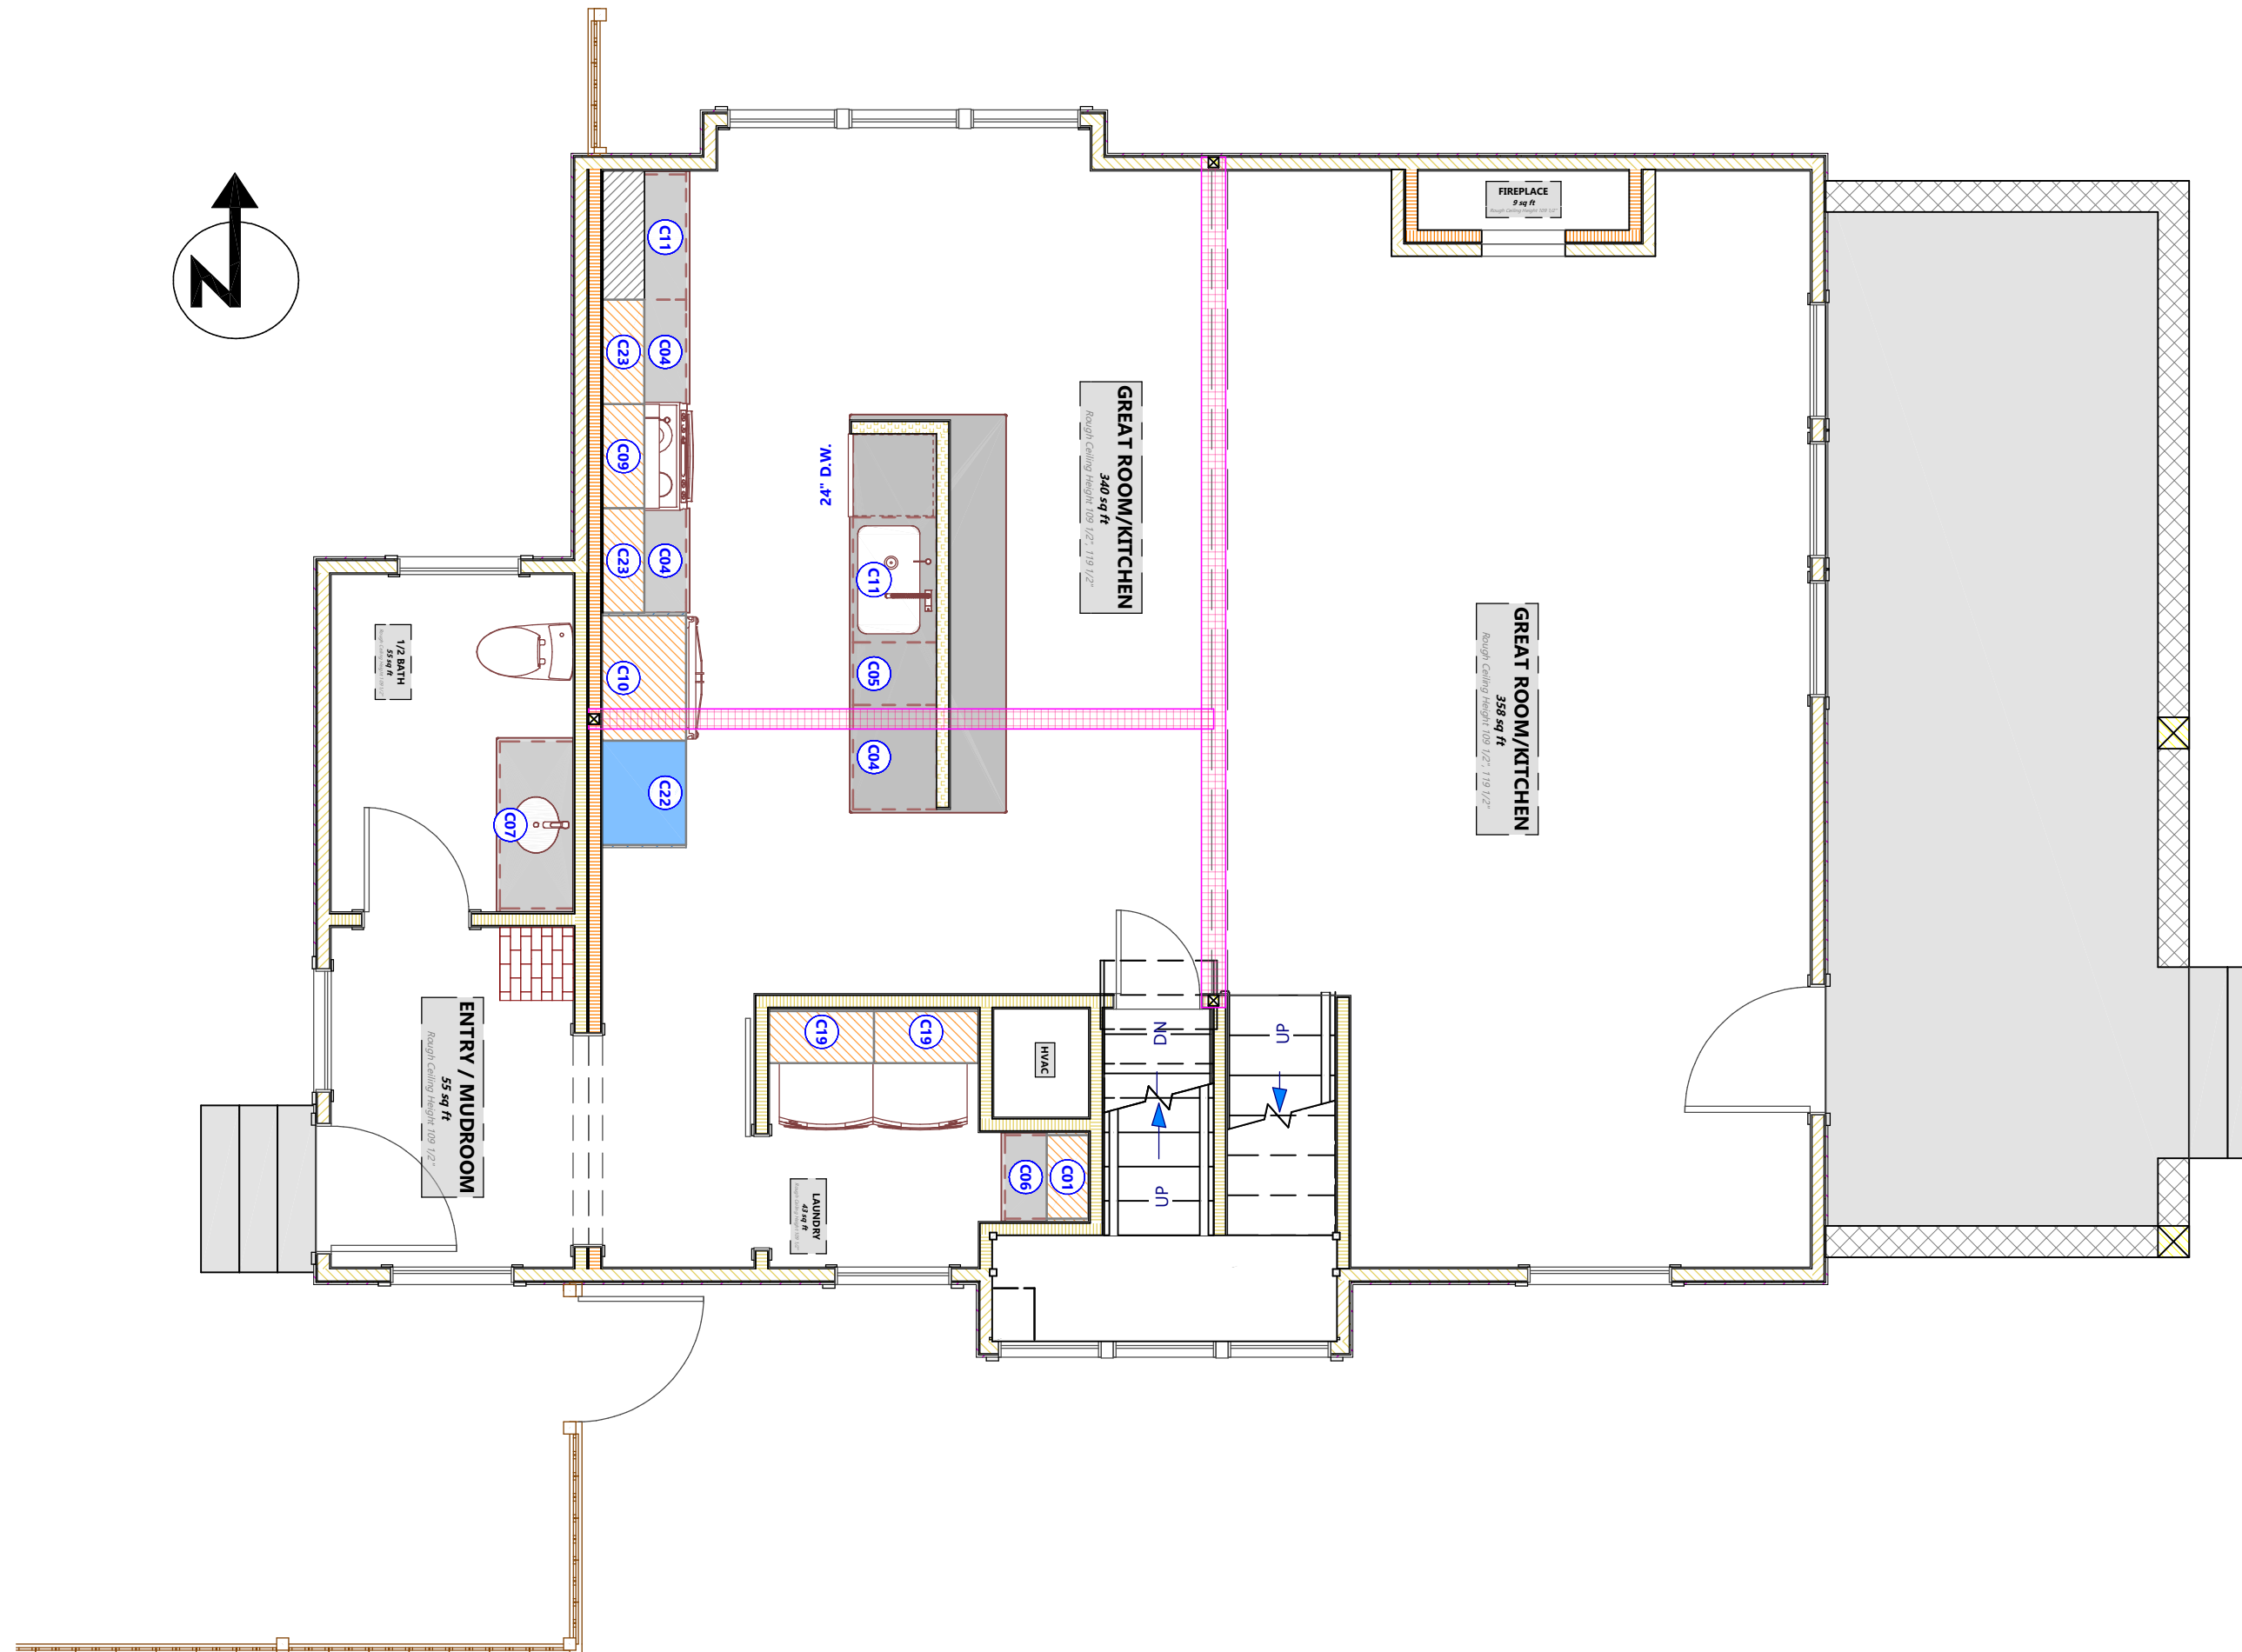

THESE DRAWINGS ARE THE PROPRIETARY WORK PRODUCT AND
 ARTISAN RENOVATIONS, INC. AND ITS AFFILIATES
 EXCLUSIVE USE OF ARTISAN RENOVATIONS. USE OF THESE
 DRAWINGS AND CONCEPTS CONTAINED THEREIN WITHOUT
 WRITTEN PERMISSION FROM ARTISAN RENOVATIONS IS
 PROHIBITED AND MAY BE SUBJECT TO A CLAIM FOR
 DAMAGES.

CAPITOL RENOVATION
 3504 CAPITOL AVENUE
 INDIANAPOLIS, INDIANA 46222



ARTISAN RENOVATIONS
 504 MAIN STREET
 BECH GROVE, INDIANA 46107



DATE
 4/25/2023

SCALE
 1/4" = 1'



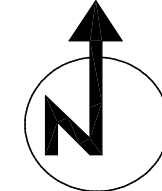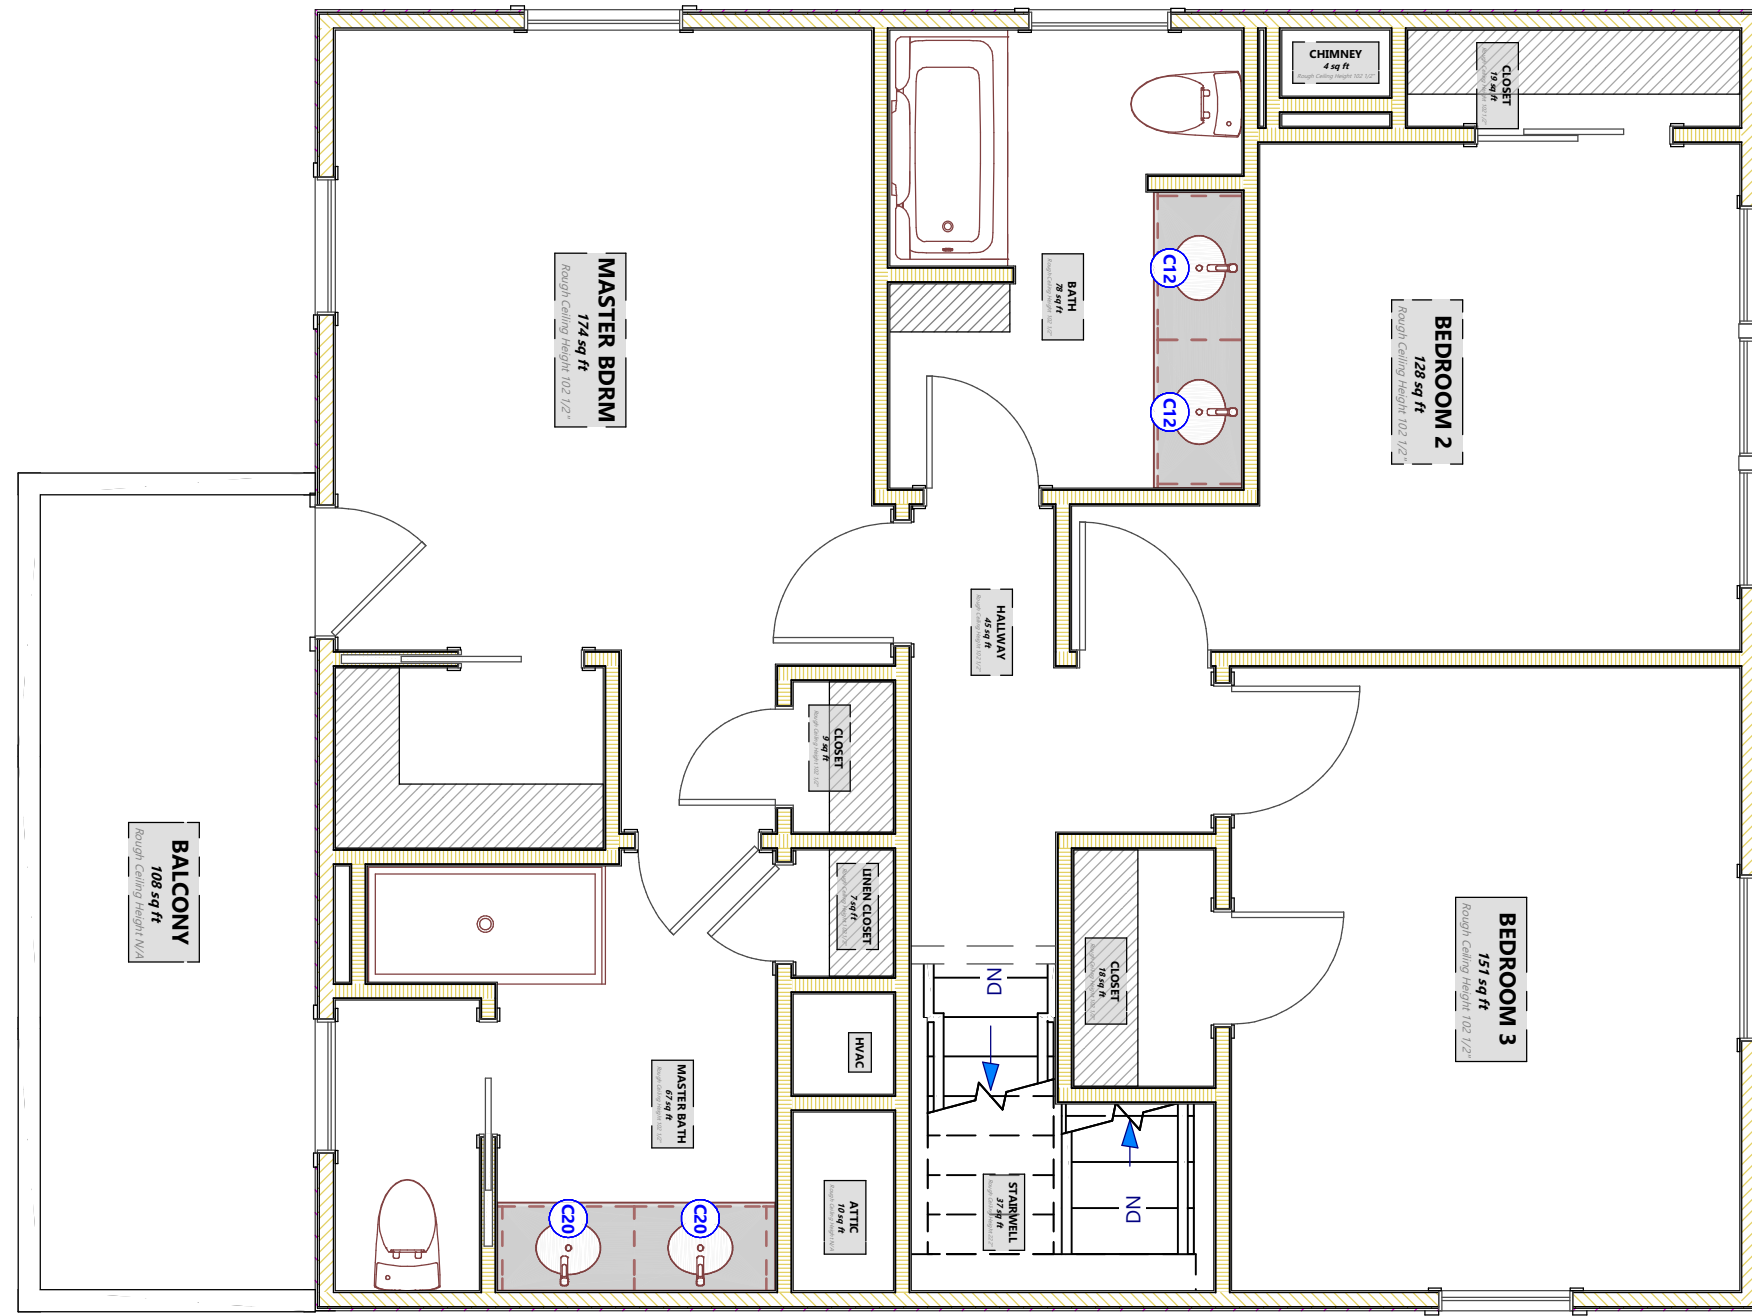

THESE DRAWINGS ARE THE PROPRIETARY WORK PRODUCT AND
 ARTISAN RENOVATIONS. USE OF THESE
 DRAWINGS AND CONCEPTS CONTAINED THEREIN WITHOUT
 WRITTEN PERMISSION FROM ARTISAN RENOVATIONS IS
 PROHIBITED AND MAY SUBJECT YOU TO A CLAIM FOR
 DAMAGES.

CAPITOL RENOVATION
 3504 CAPITOL AVENUE
 INDIANAPOLIS, INDIANA 46222

ARTISAN RENOVATIONS
 504 MAIN STREET
 BECH GROVE, INDIANA 46107



DATE
 4/25/2023

SCALE
 1/4" = 1'

